


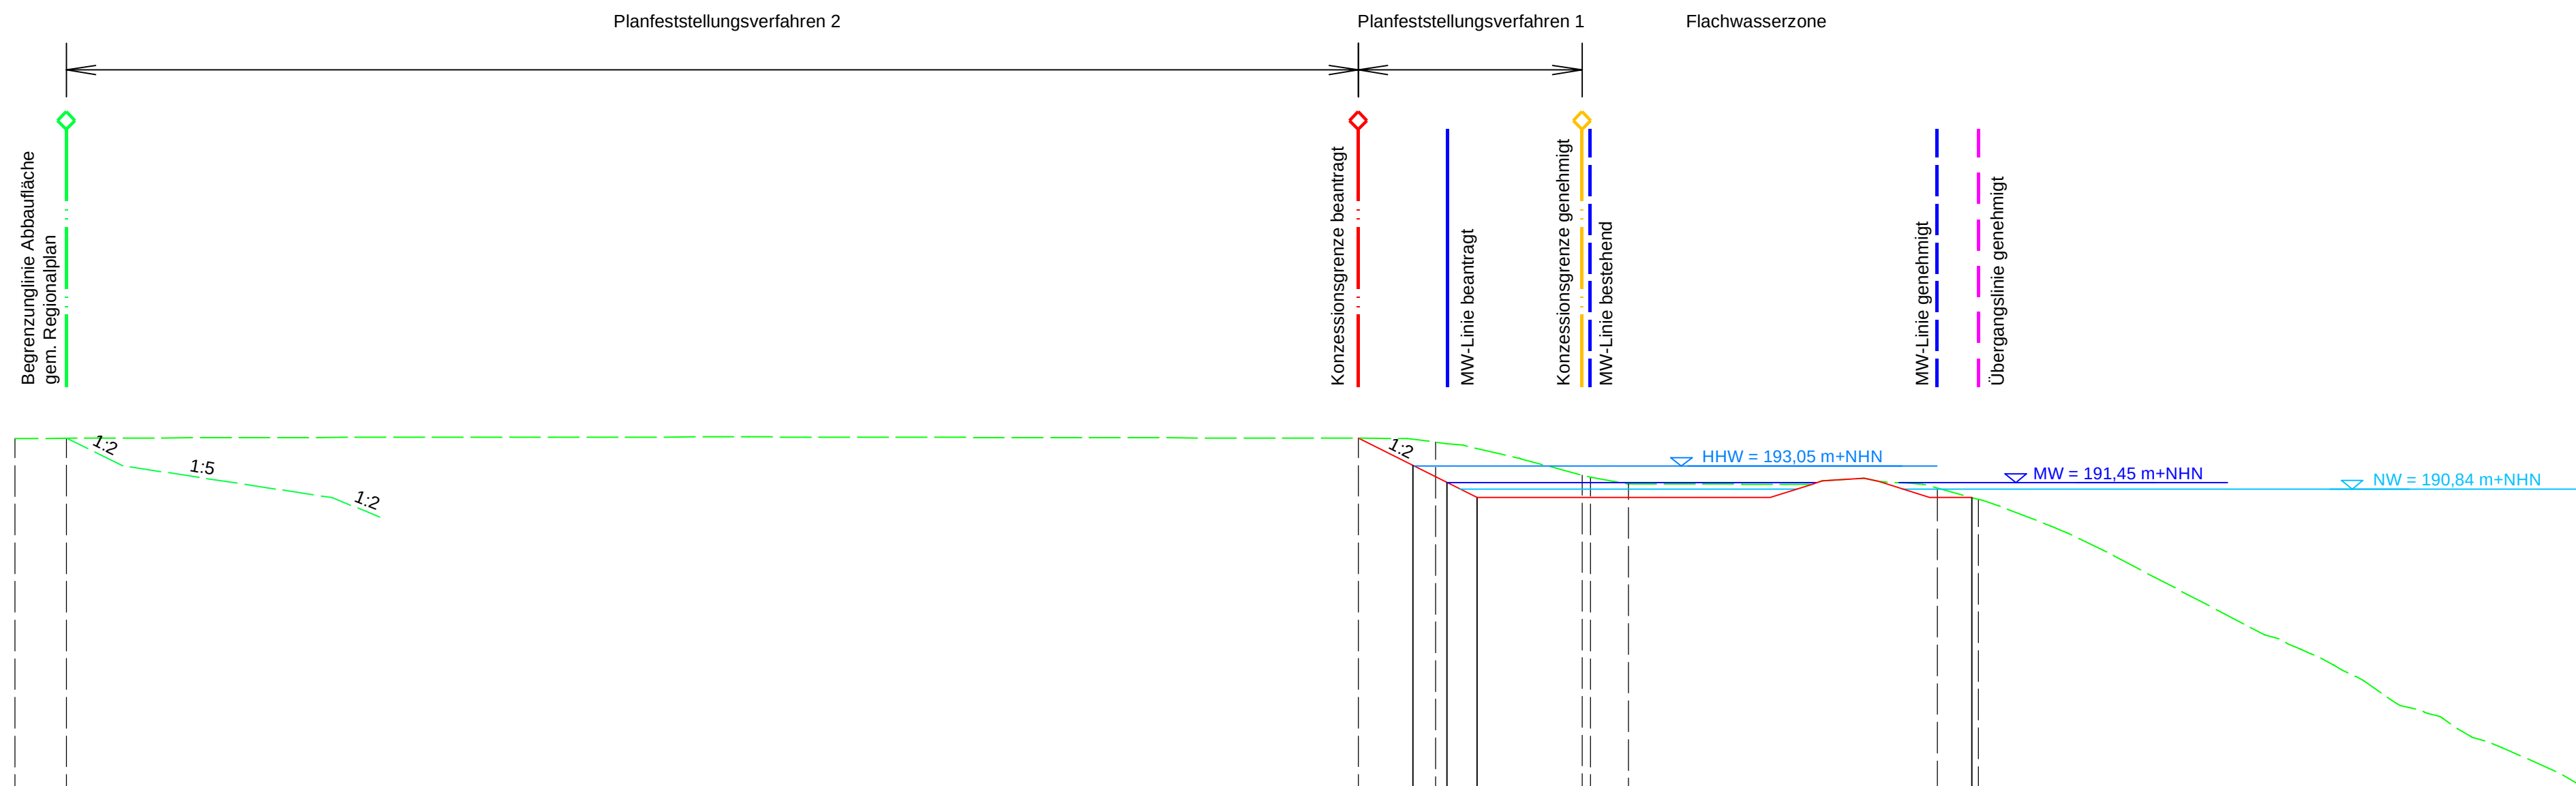

Profil 29 a Flachwasser Ostufer

— Planung
- - - Bestand 2019

90,00 m+NHN

Bestand		Planung	
Station	[m]	Höhe	[m+NHN]
125,35	195,75	130,66	193,10
132,86	195,38	133,96	191,45
147,05	192,18	136,86	190,00
147,86	192,00		
151,54	191,32		
181,52	190,92		
185,52	189,82		
244,13	161,94		